


Figure 1.2: MacKays To Peka Peka planned route



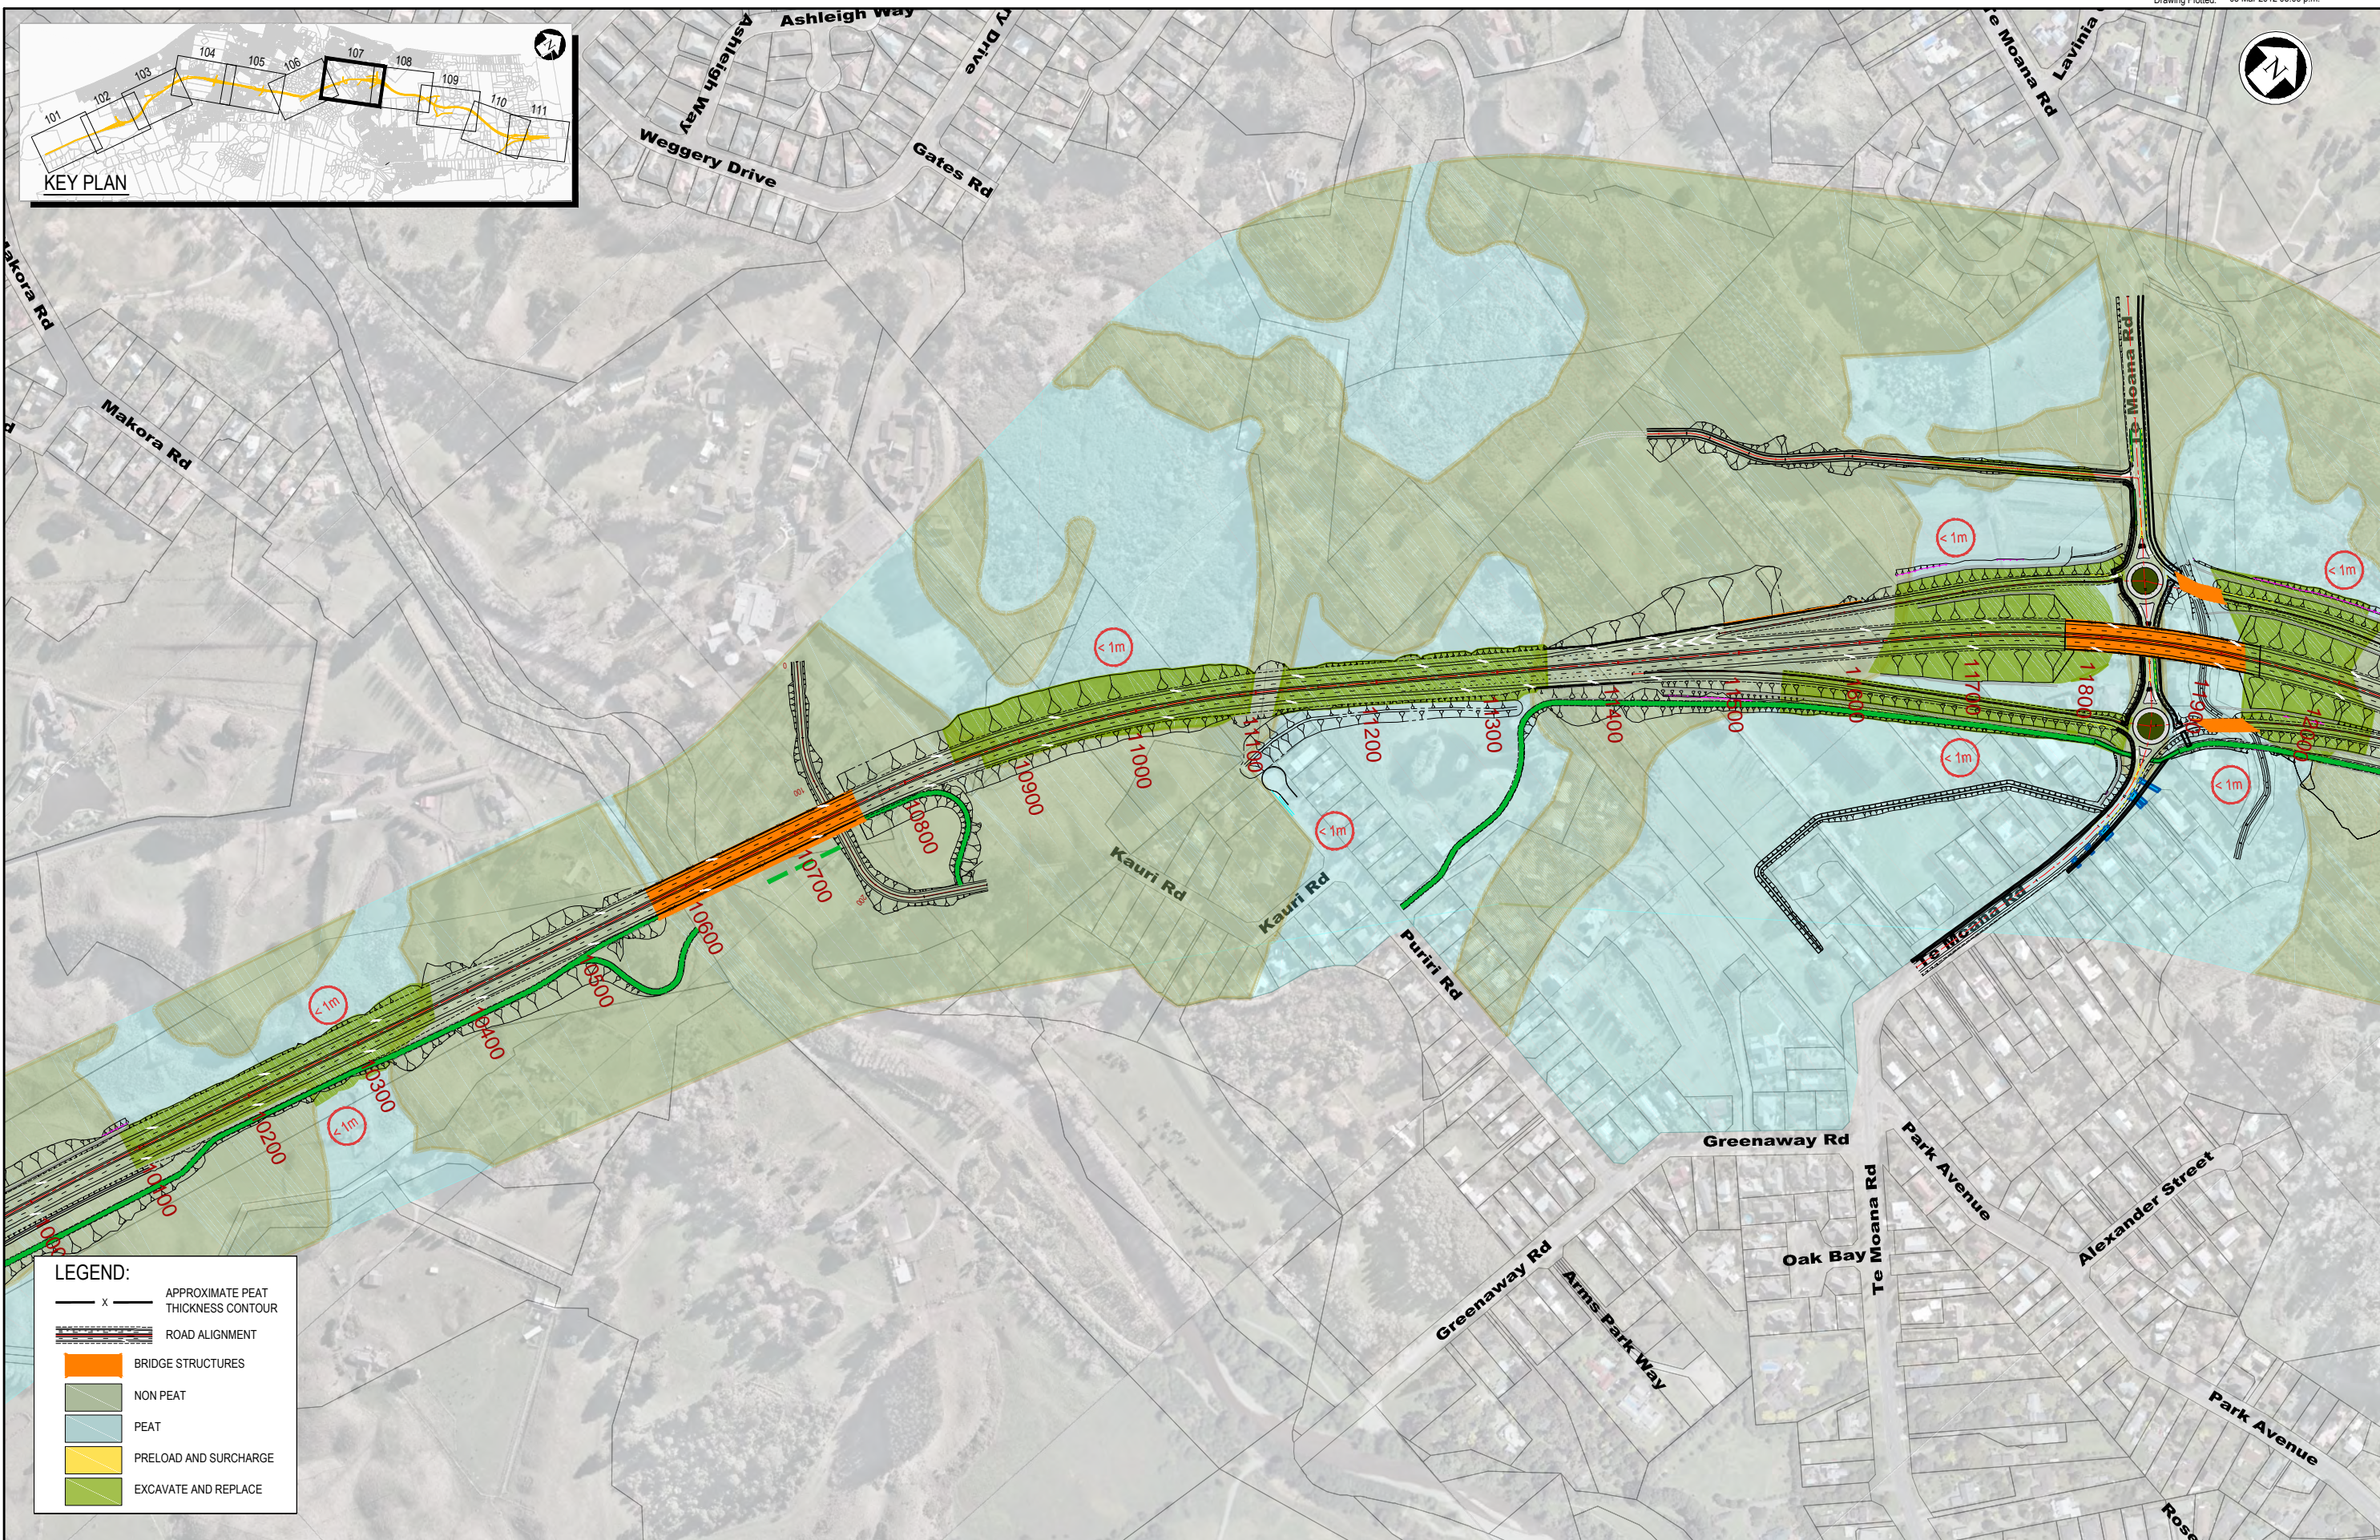

**LEGEND:**

- APPROXIMATE PEAT THICKNESS CONTOUR
- ROAD ALIGNMENT
- BRIDGE STRUCTURES
- NON PEAT
- PEAT
- PRELOAD AND SURCHARGE
- EXCAVATE AND REPLACE

NOTES:  
 1. PROPOSED PEAT TREATMENT OPTIONS SHOWN. THESE METHODS ARE INTERCHANGEABLE AND MAY VARY FROM OPTION SHOWN.

Original Scale (A3)			
1:5000			
1	AEE LODGEMENT	NRN	15.03.12
Revision	Amendment	Approved	Date



**MACKAYS TO PEKA PEKA EXPRESSWAY**

Project: PEAT THICKNESS CONTOURS AND PEAT TREATMENT SHEET 7 OF 11

Status:	FOR CONSENTING
Document ID:	M2PP-AEE-DWG
Drawing No:	CV-EW-107
Rev:	1